




Birch Sectional

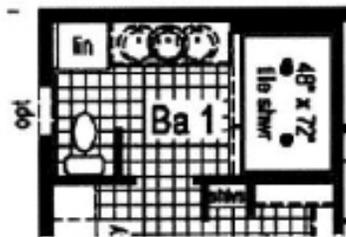

**Optional
4'x6' Walk-In
Tile Shower**

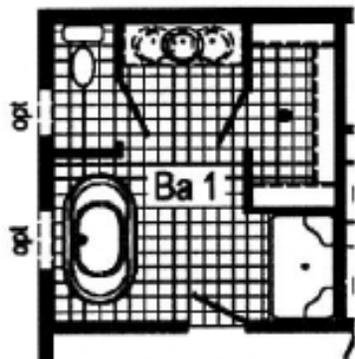

**Optional
Freestanding Tub
with Shower**
(omits vanity and linen)

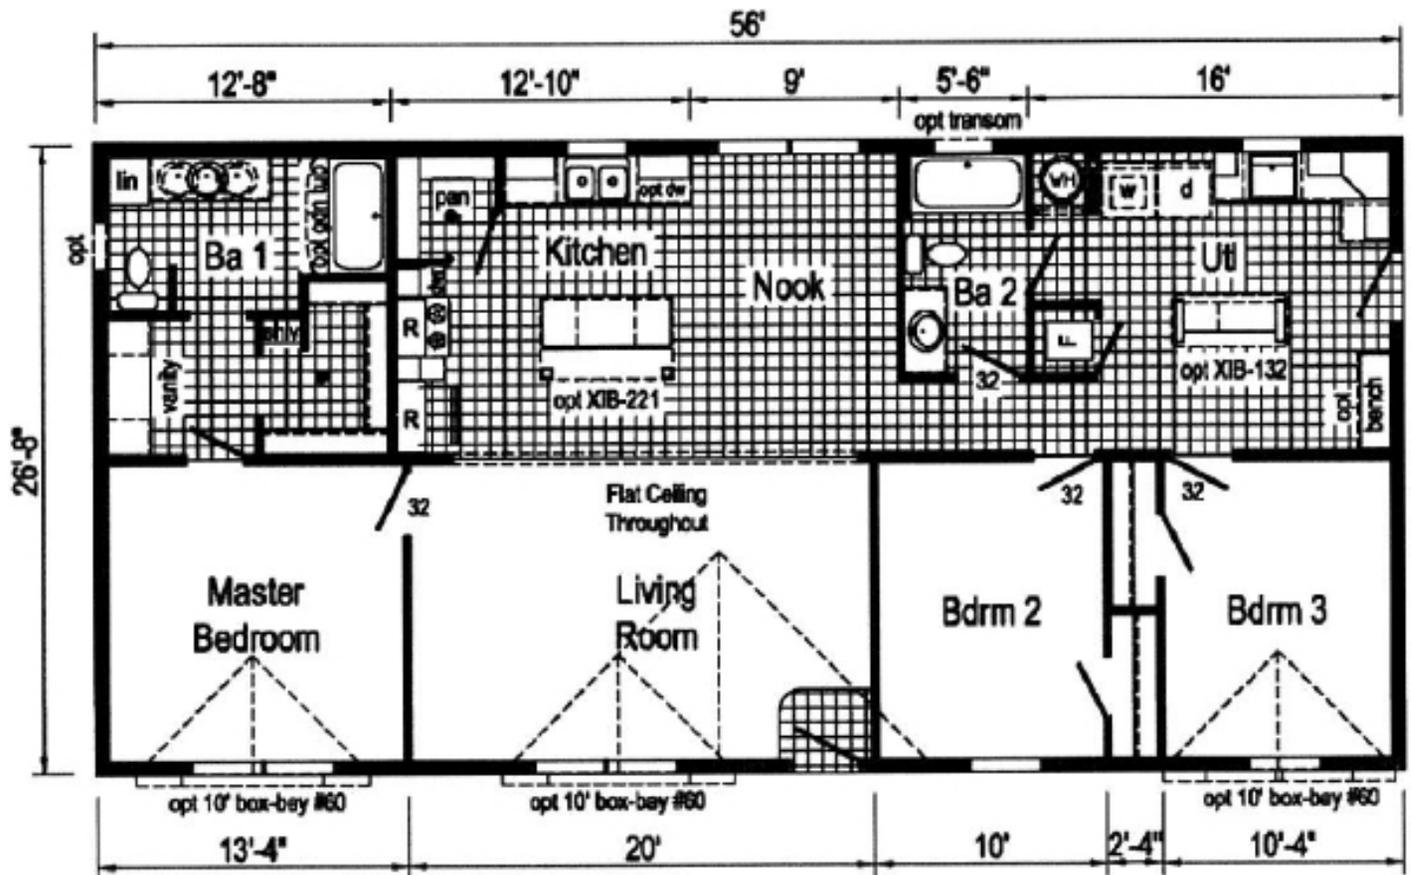

3W1052-P 2856 Approx. 1493 Sq. Ft.

R = Std. 30/38 staggered overhead

● = Std. can light

Builder: midcountry homes	Callout: 2856	Revisions:	Scale: 1/8" = 1'-0"	Date: 10/10/2018	Model/Eng. No.: 3W1052-P
Title: Floor Plan		Date: Number:	Drawn By:	Reference:	Cust. #: Dtr: