


# PAPA BEAR CABIN

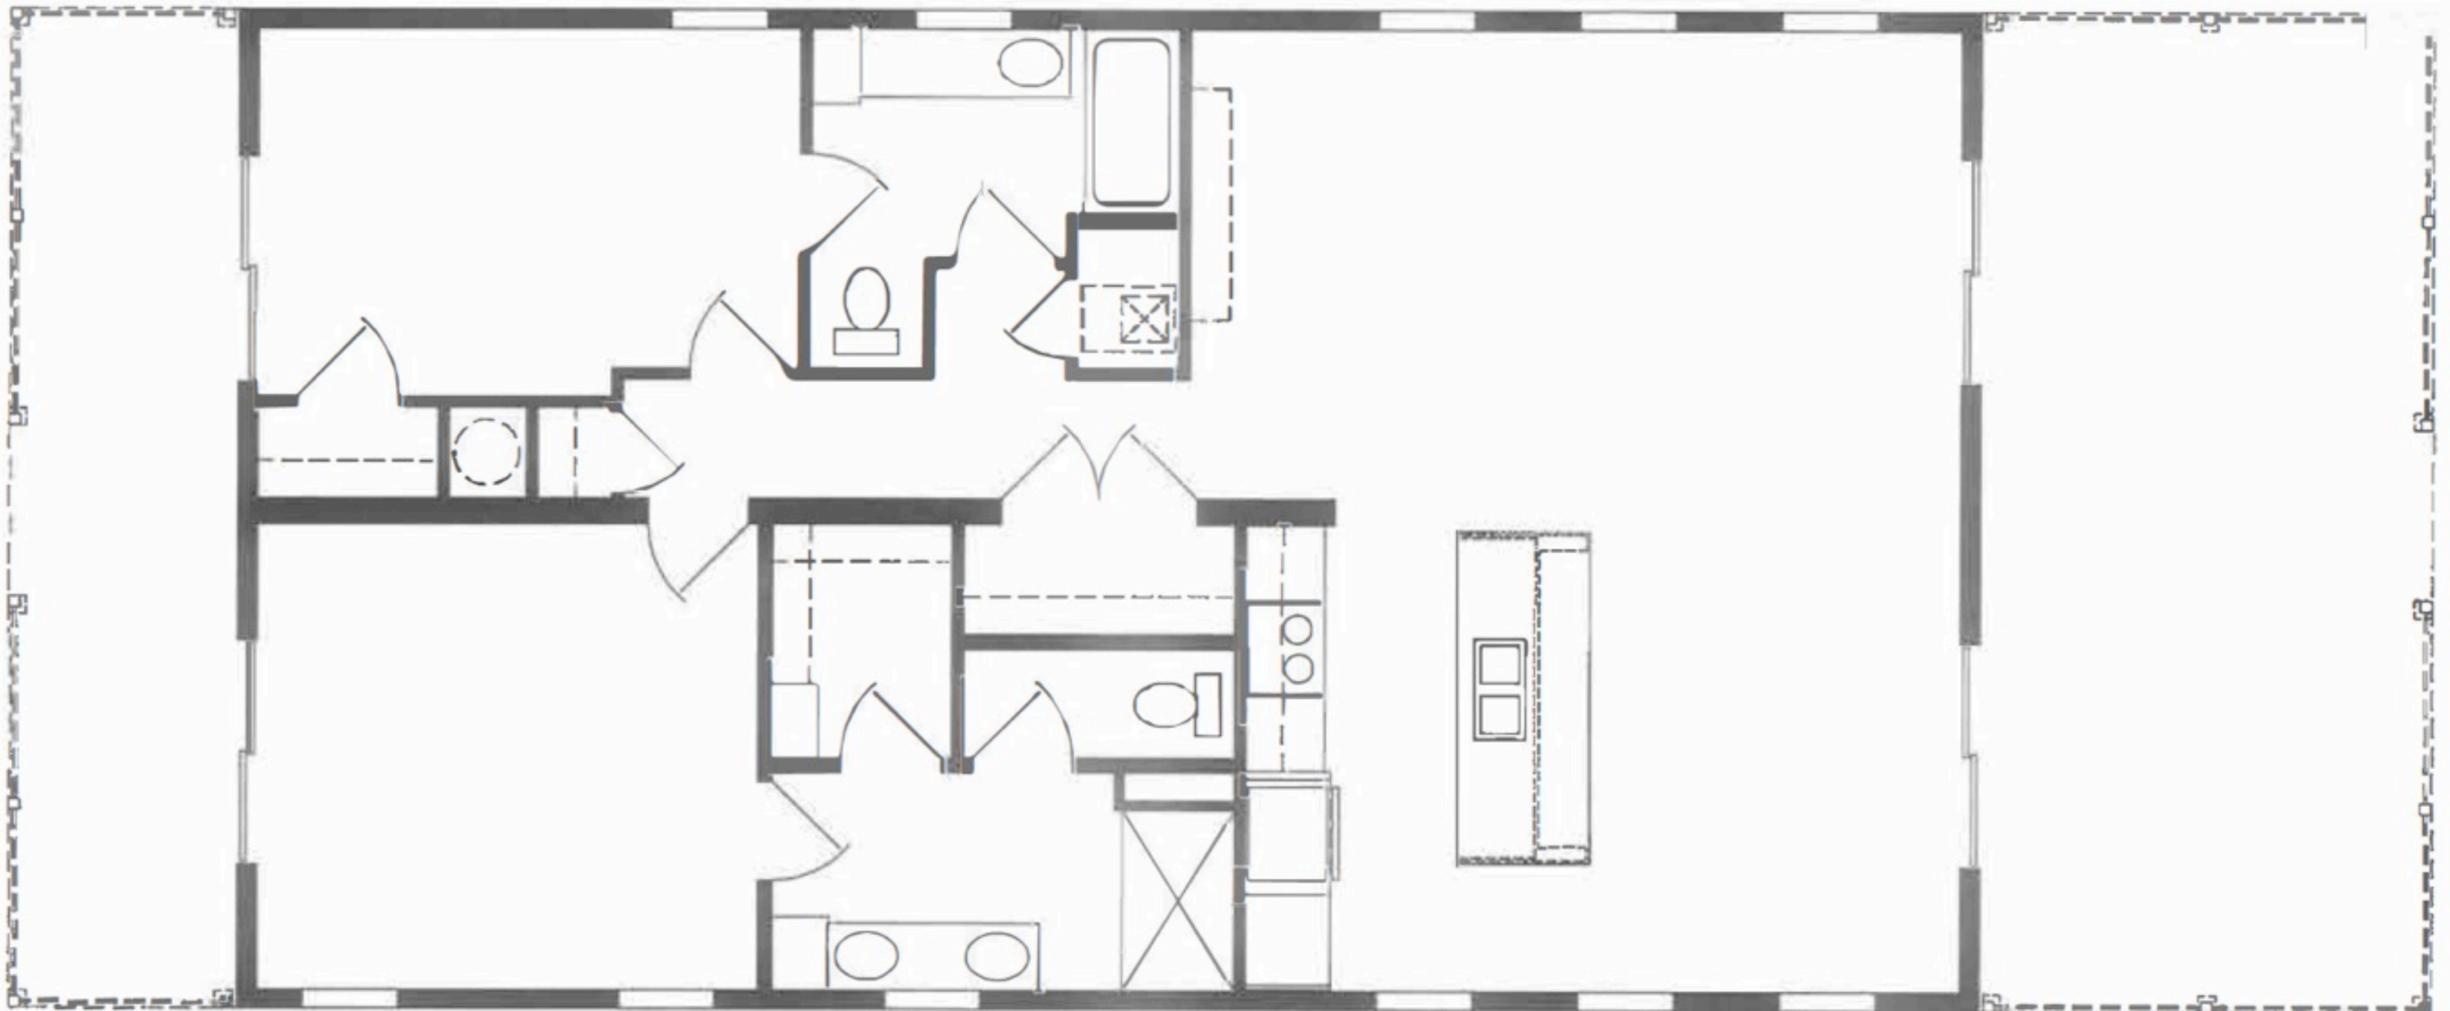

OPT DBL BOWL LAV  
@ HALL BATH



OPT PORCH  
REQUIRES 52' BOX & FRAME  
REQUIRES 64' BOX & FRAME W/BOTH OPT PORCHES

OPT PORCH  
REQUIRES 58' BOX & FRAME  
REQUIRES 64' BOX & FRAME W/BOTH OPT PORCHES