


PAPA BEAR CABIN



OPT DBL BOWL LAV
@ HALL BATH

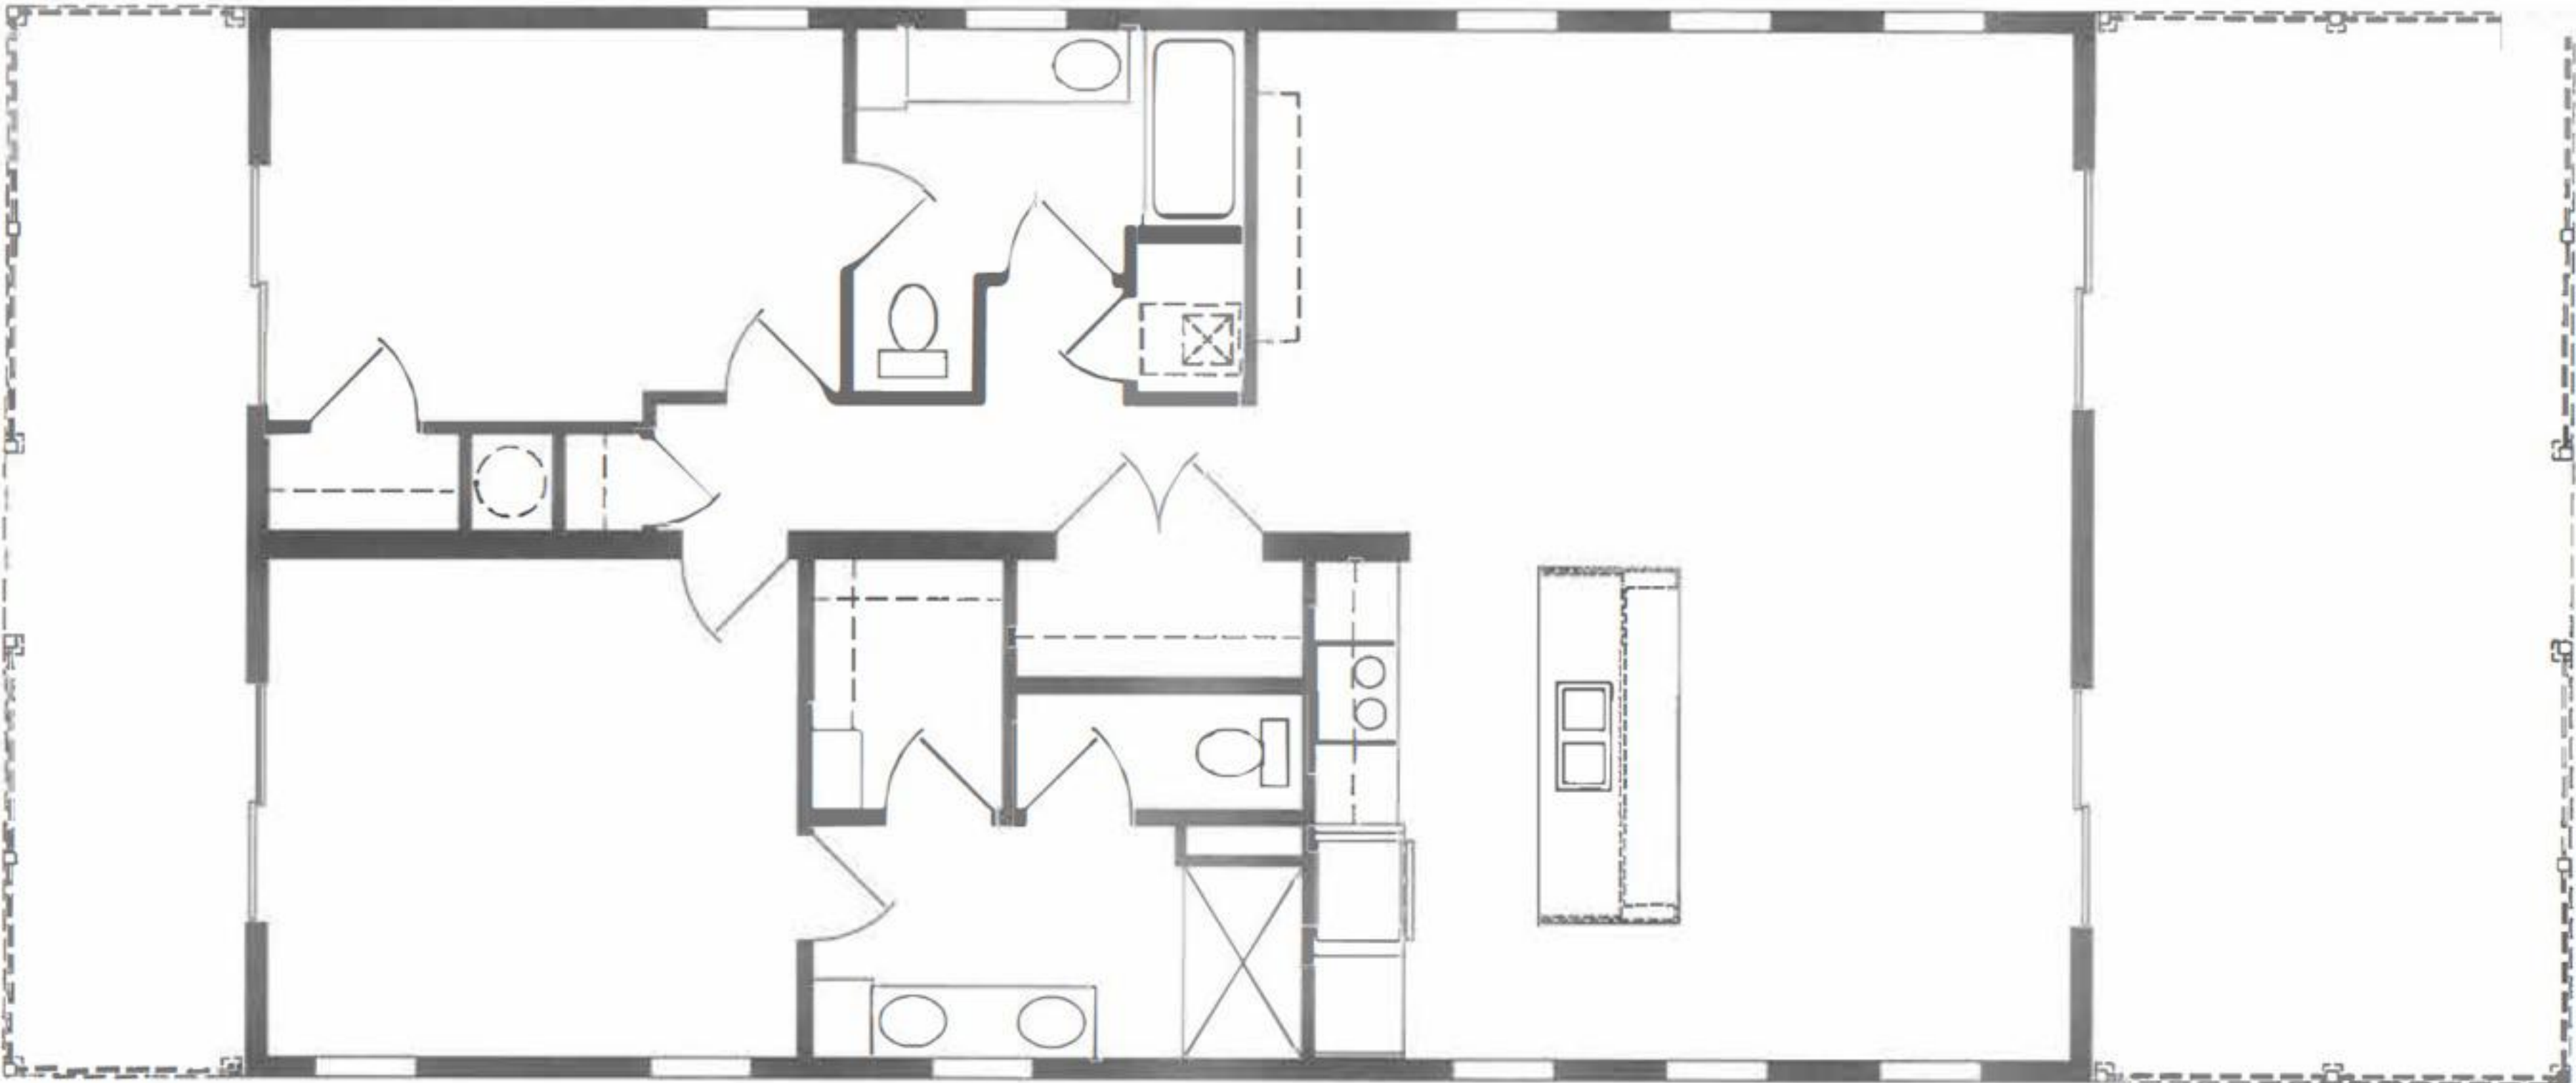

OPT PORCH
REQUIRES 52' BOX & FRAME
REQUIRES 64' BOX & FRAME W/BOTH OPT PORCHES

OPT PORCH
REQUIRES 58' BOX & FRAME
REQUIRES 64' BOX & FRAME W/BOTH OPT PORCHES