


CAROLINA

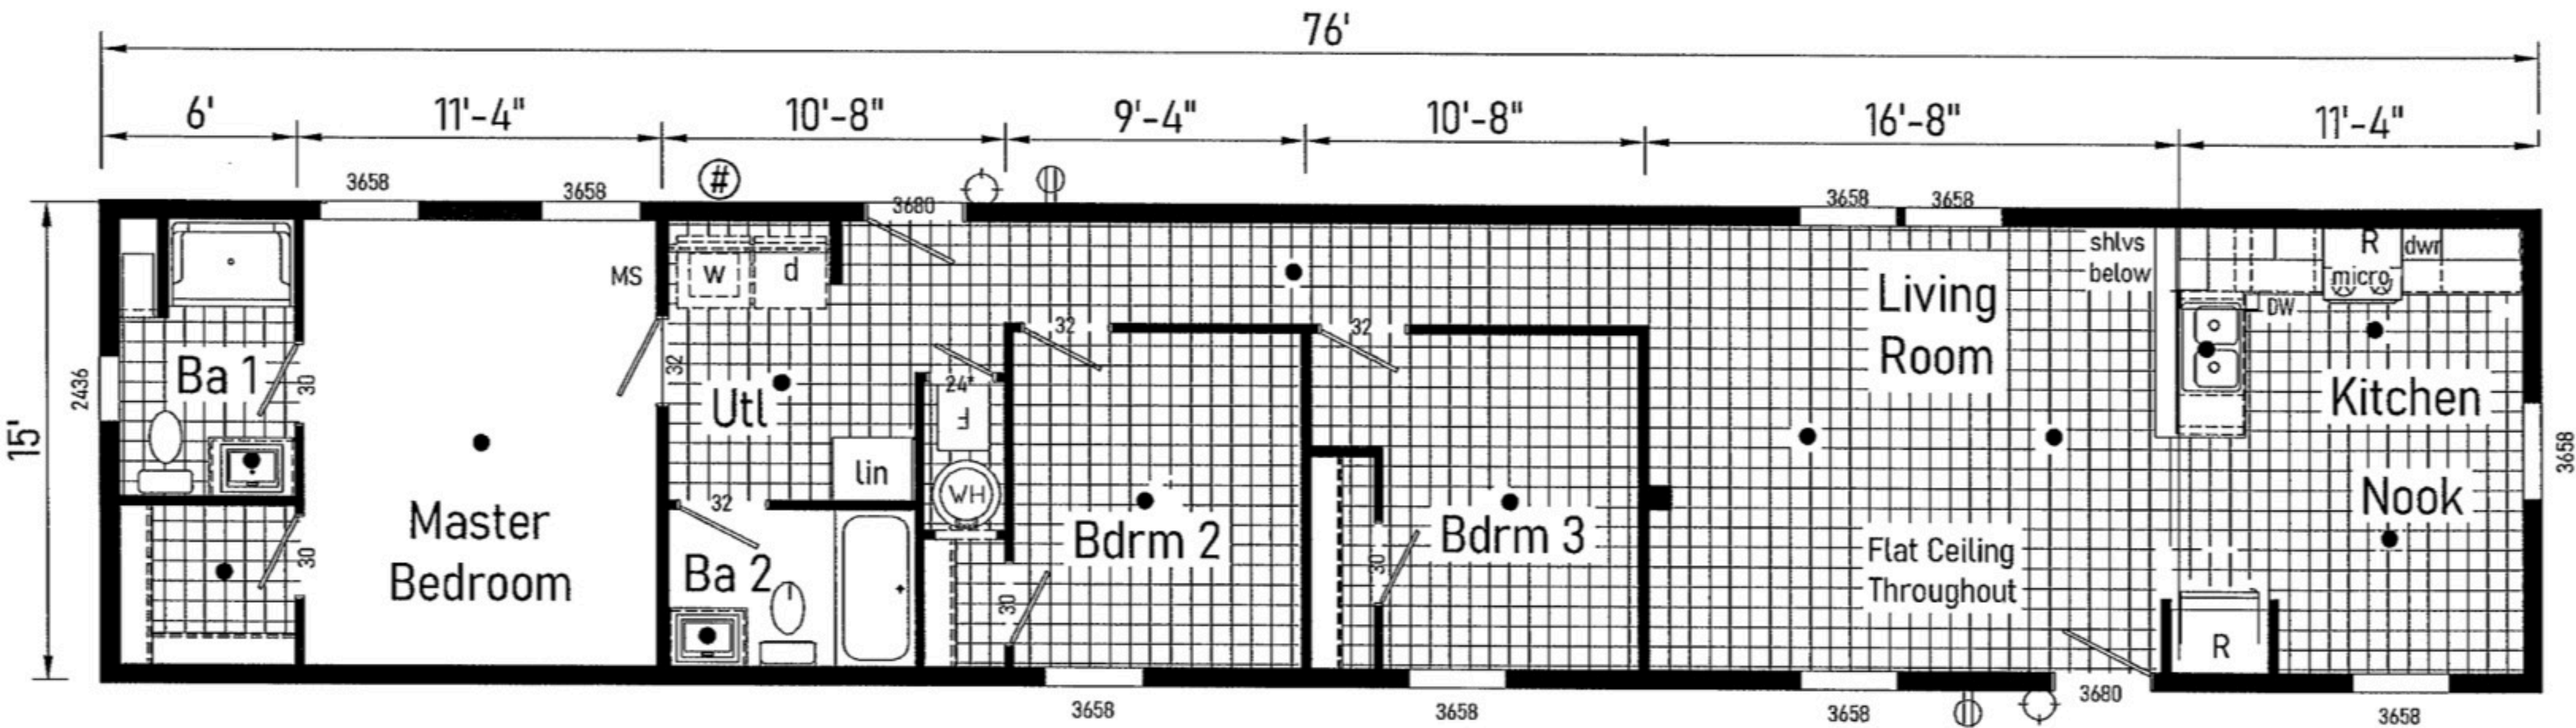

LEGEND											
	WIRE AND BRACE		CEILING FAN		FLOOD LIGHT		HOSE BIBB		EXIT RECEIPT		EXIT LANTERN LIGHT
	STANDARD LIGHT		FLOOR RECEIPT		THERMOSTAT		PHONE JACK		TV/MEDIA JACK		JUNCTION BOX
	MAIN WATER SHUTOFF		PENDANT LIGHT		STEM LIGHT/3 ARM CHANDELIER		COMPUTER JACK CORDED		VENTILATION FAN		DRAWER BANK
	PULL OUT TRASH CAN		R		DW		MICRO		R		DW

IMPORTANT NOTES:

1. LOCATIONS OF RECEIPTS / LIGHTS / SWITCHES / FANS / FLOOR AND CEILING REGISTERS ARE SUBJECT TO CHANGE UPON ENGINEERING AND CODE REQUIREMENTS
2. PRODUCTION OF HOME MAY VARY FROM LIT OR PERMIT PRINTS WITHOUT NOTICE, DUE TO UNSEEN CODE OR CONSTRUCTION CHALLENGES AT THE TIME PRODUCTION PRINTS ARE PRODUCED.