



CUBS DEN

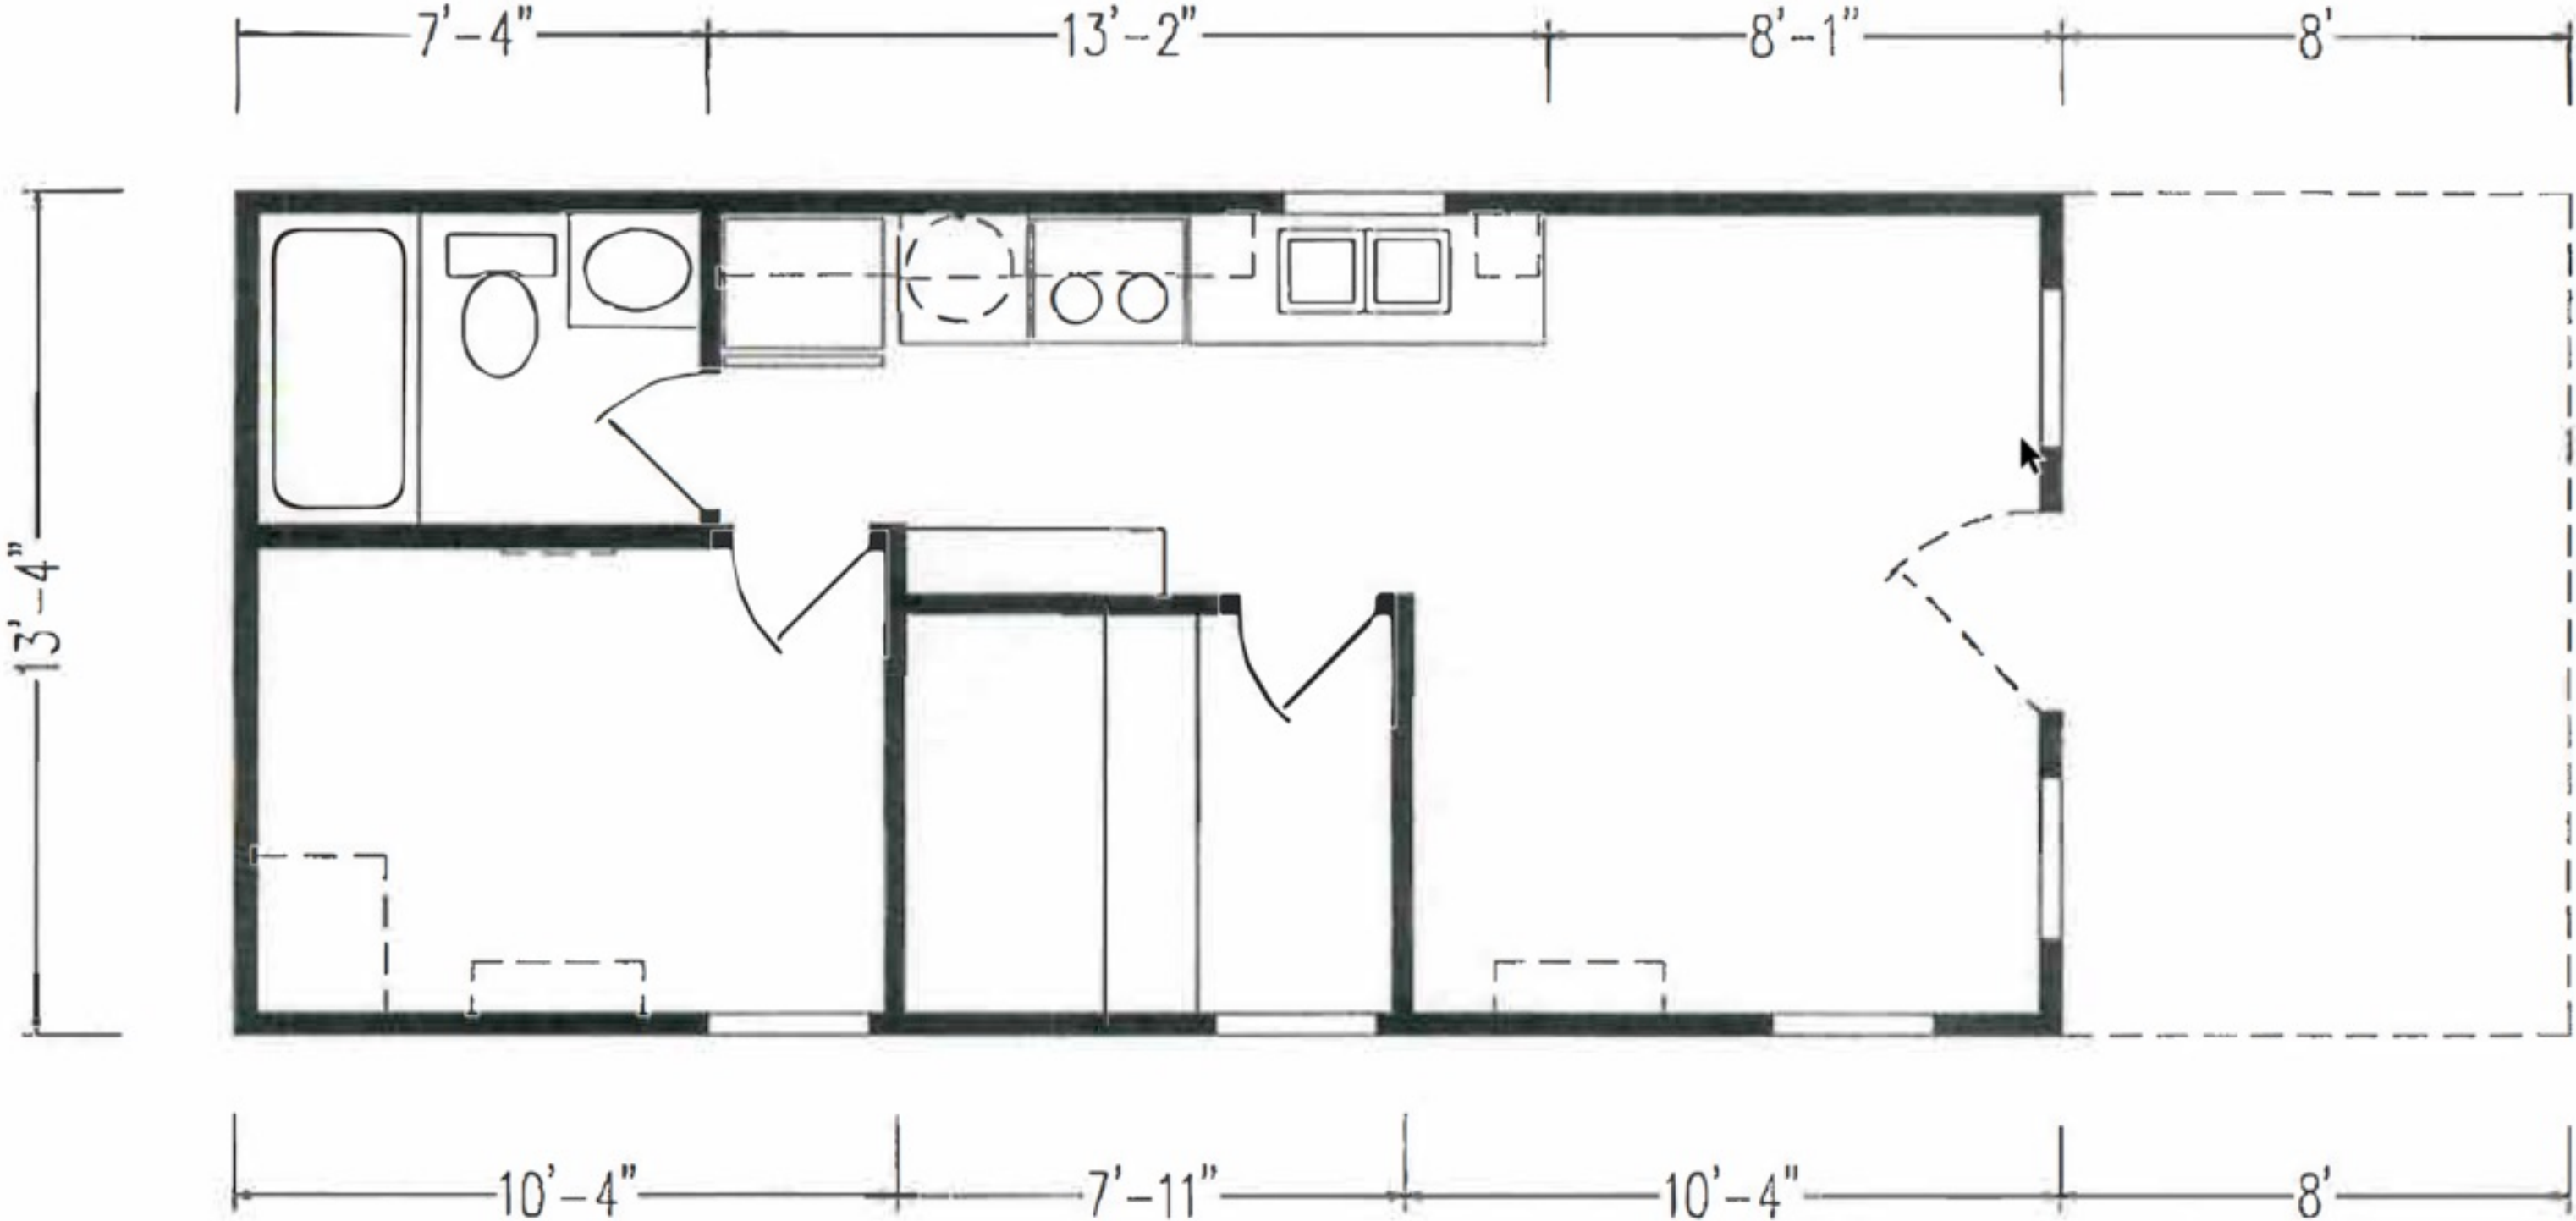

OPT PORCH
REQUIRES 35'-7" BOX & FRAME

OPT ENDWALL

OPT SGD

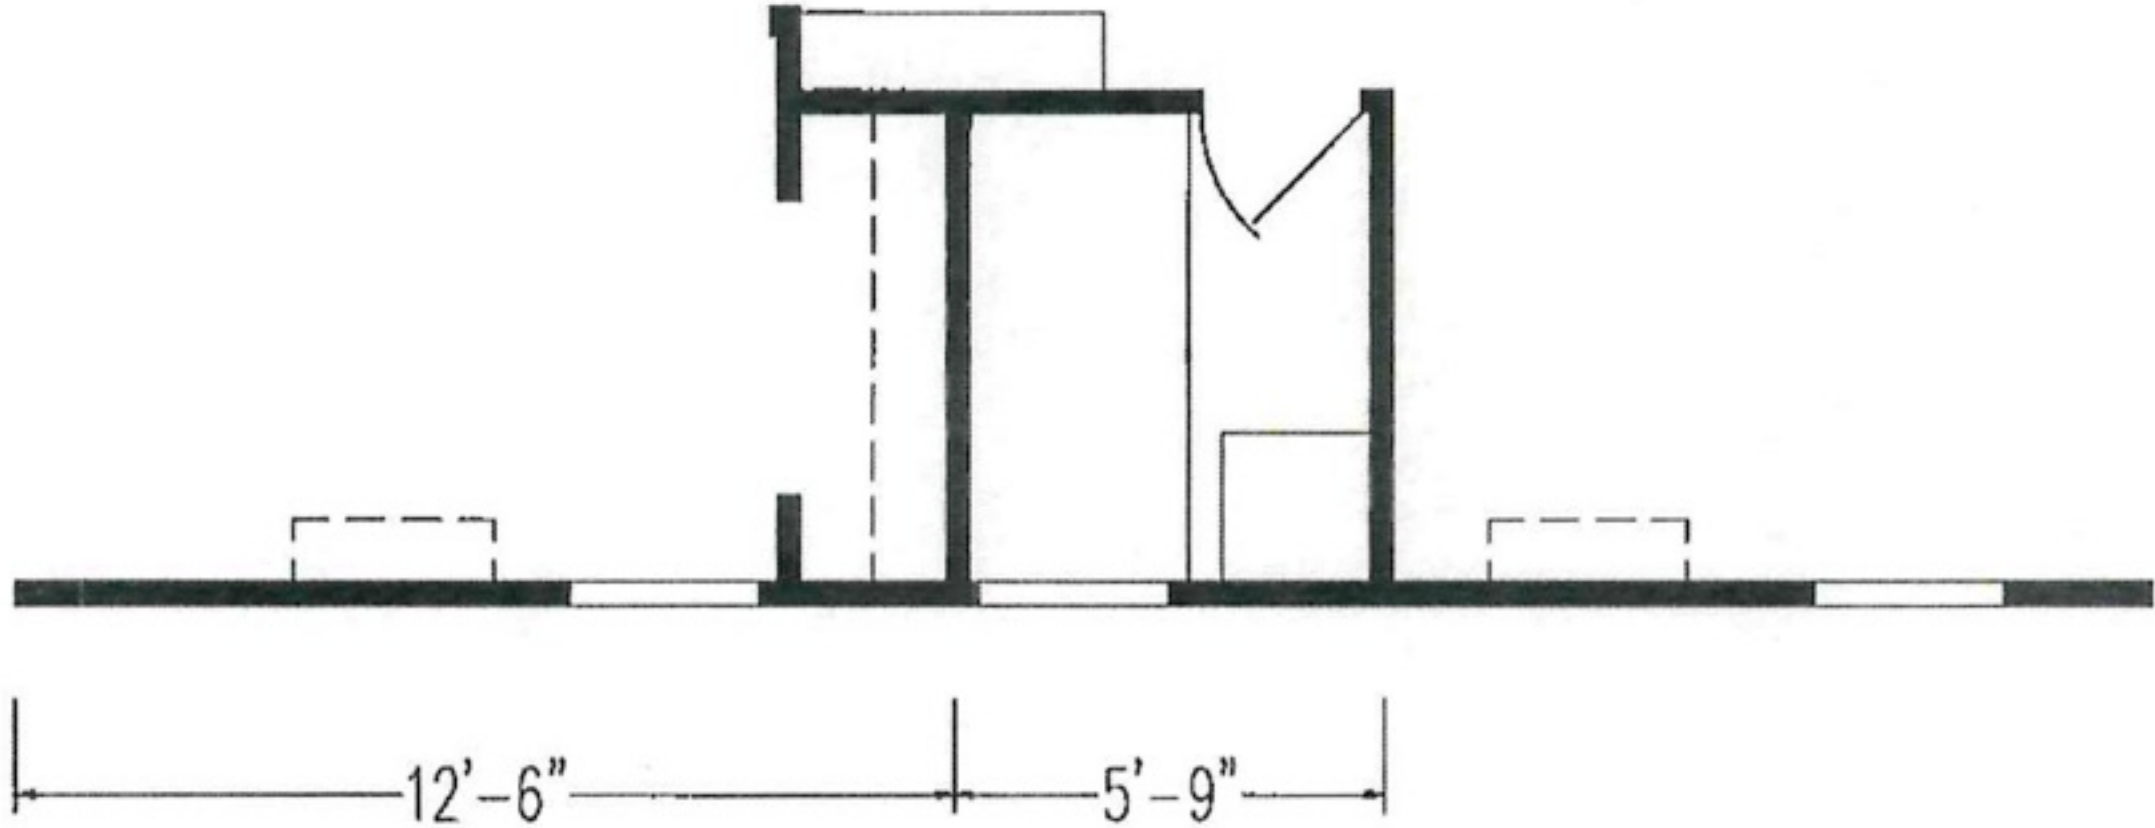

OPT BEDROOM