


HIDEAWAY


2nd LEVEL
STORAGE LOFT

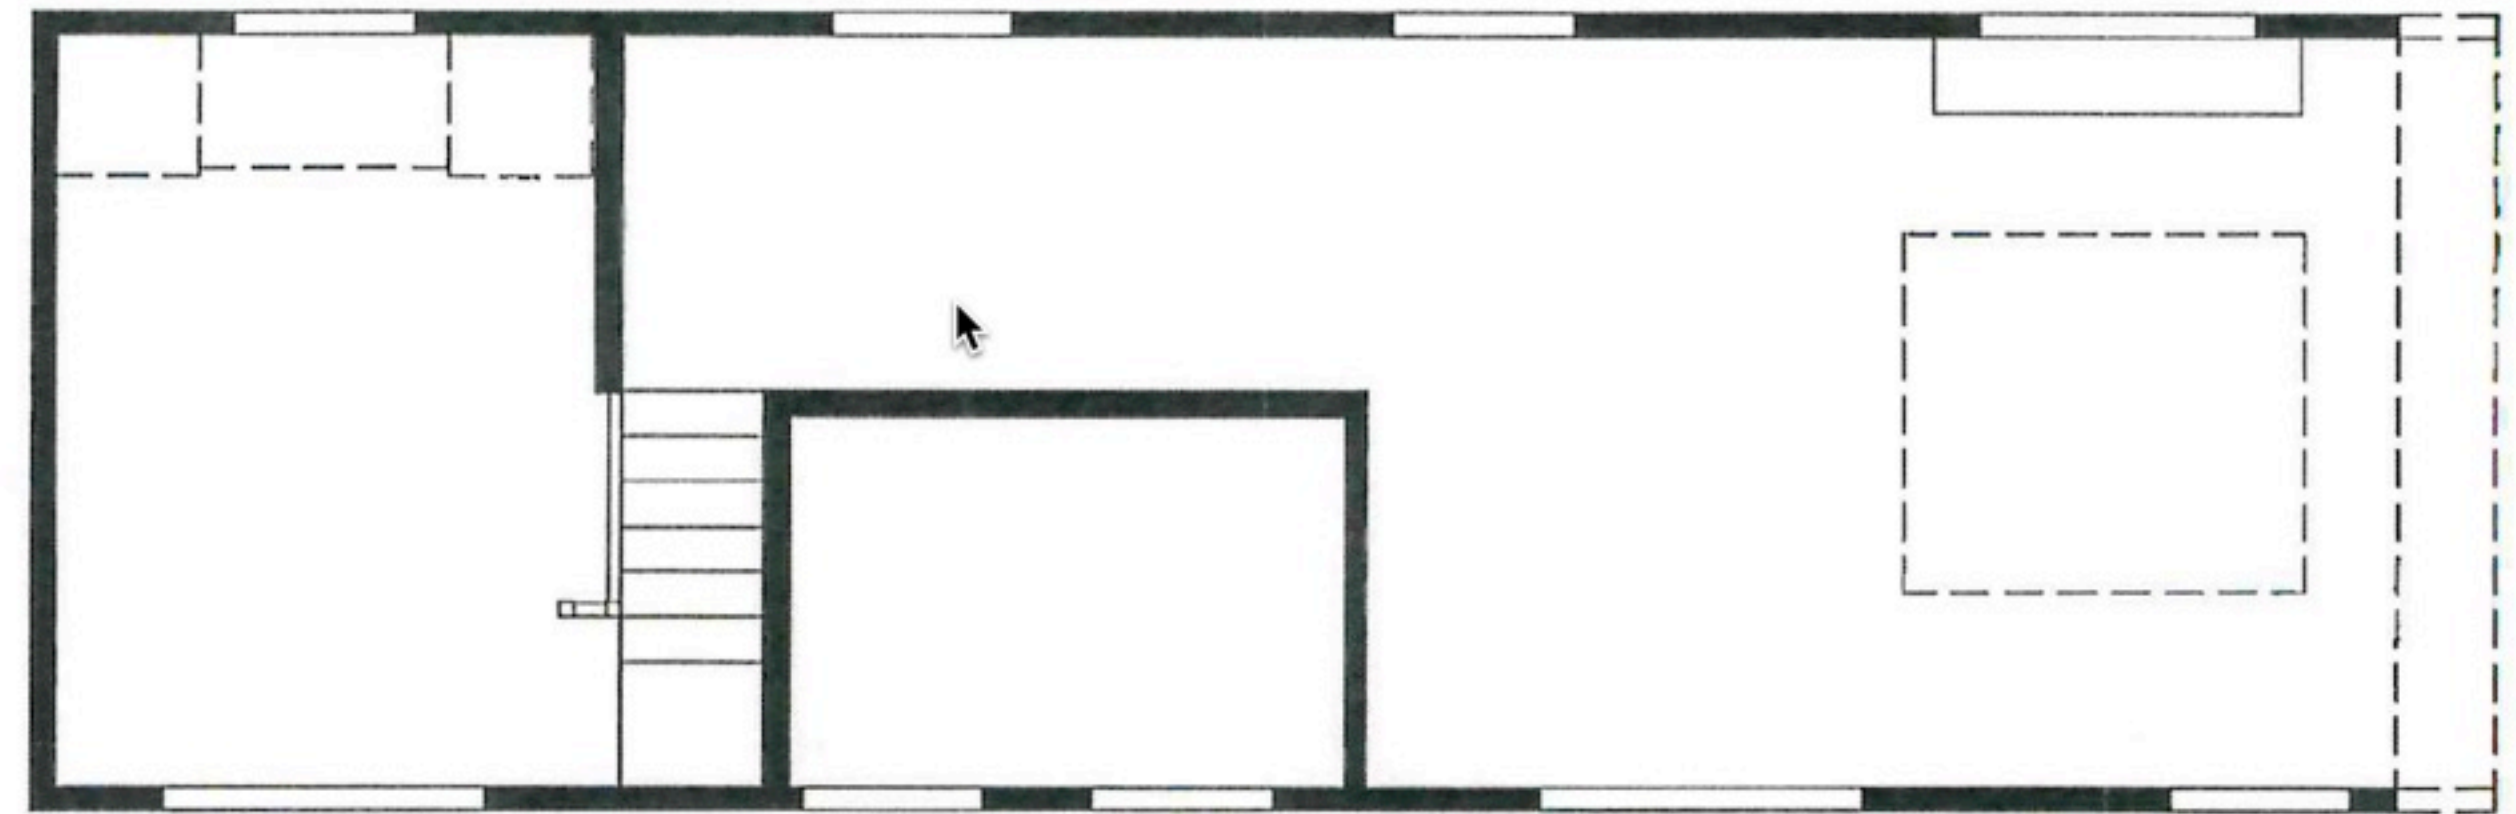

8' 2'-4"

8' 17' 9'-8"

1st LEVEL
MAIN

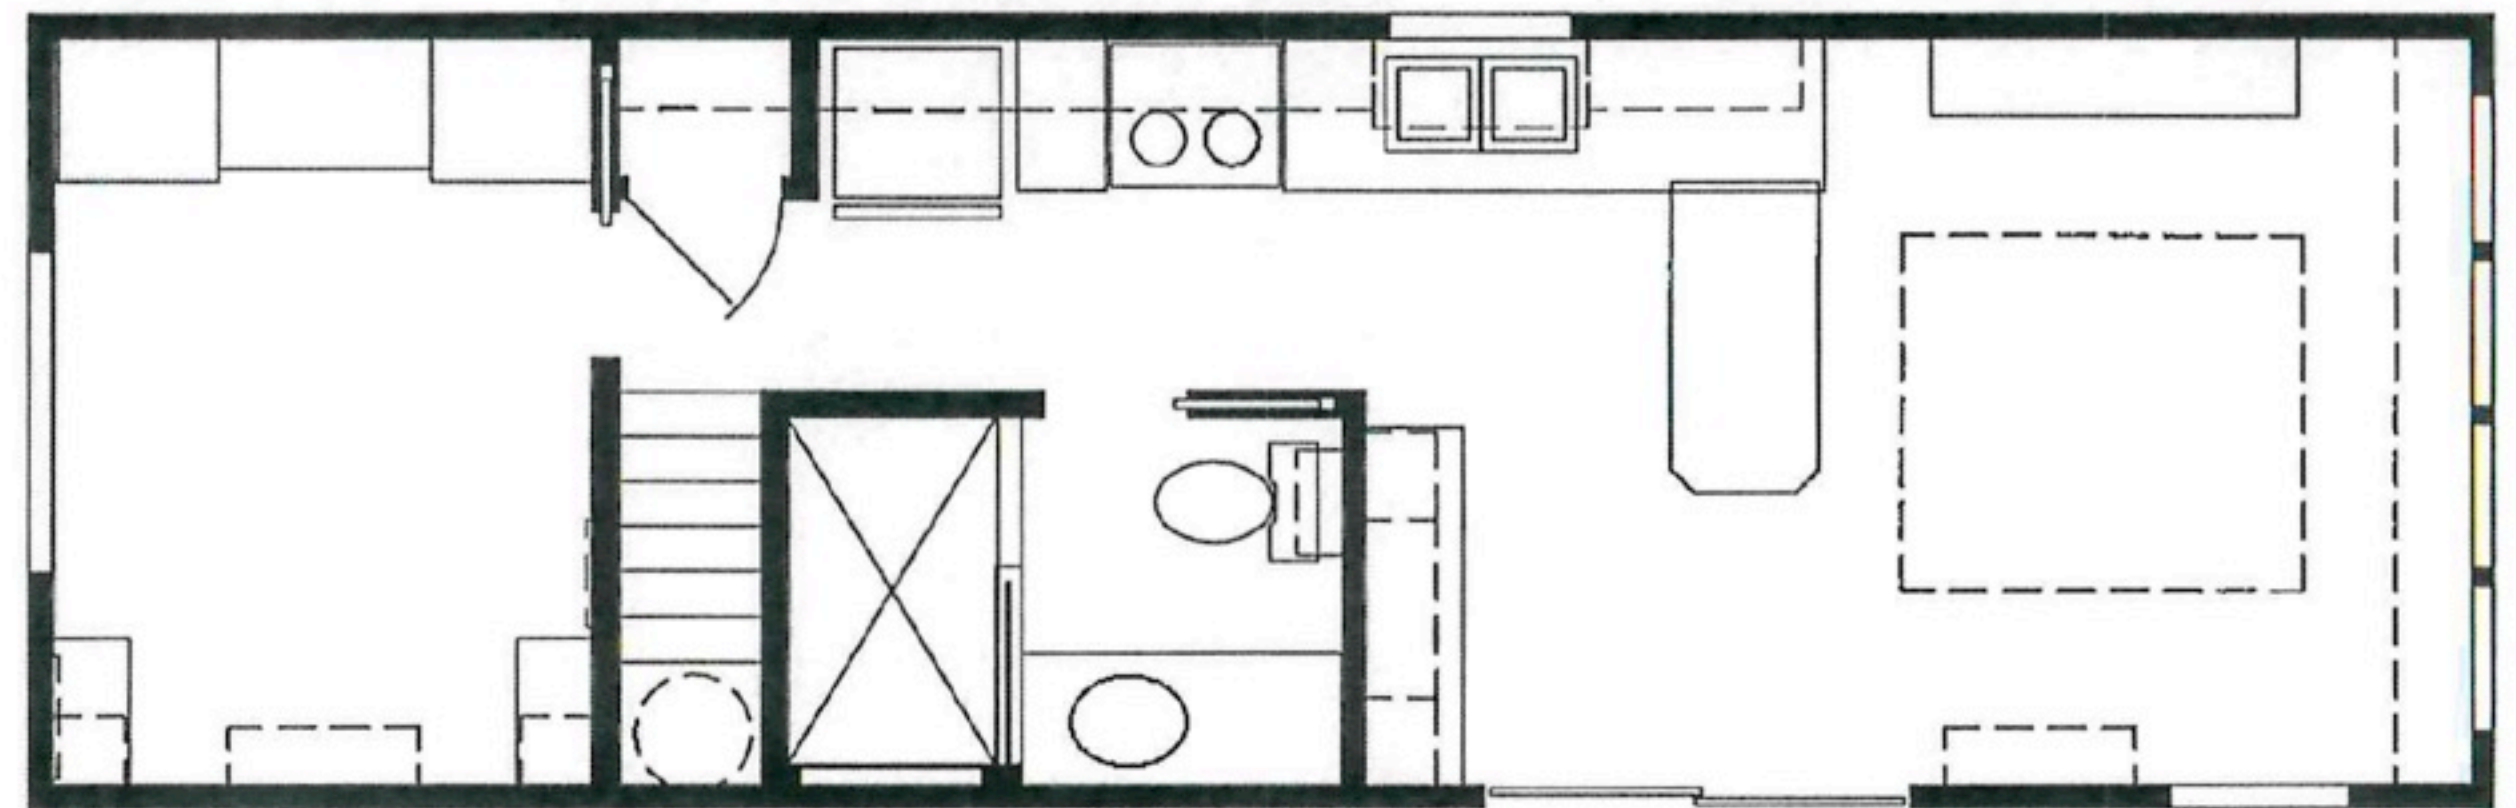

11'-2"

8' 2'-4" 8'-4" 16'

OPT HORIZONTAL ELECTRIC FIREPLACE
SEE DG2284-V APP 864

