


RUSTIC MANOR

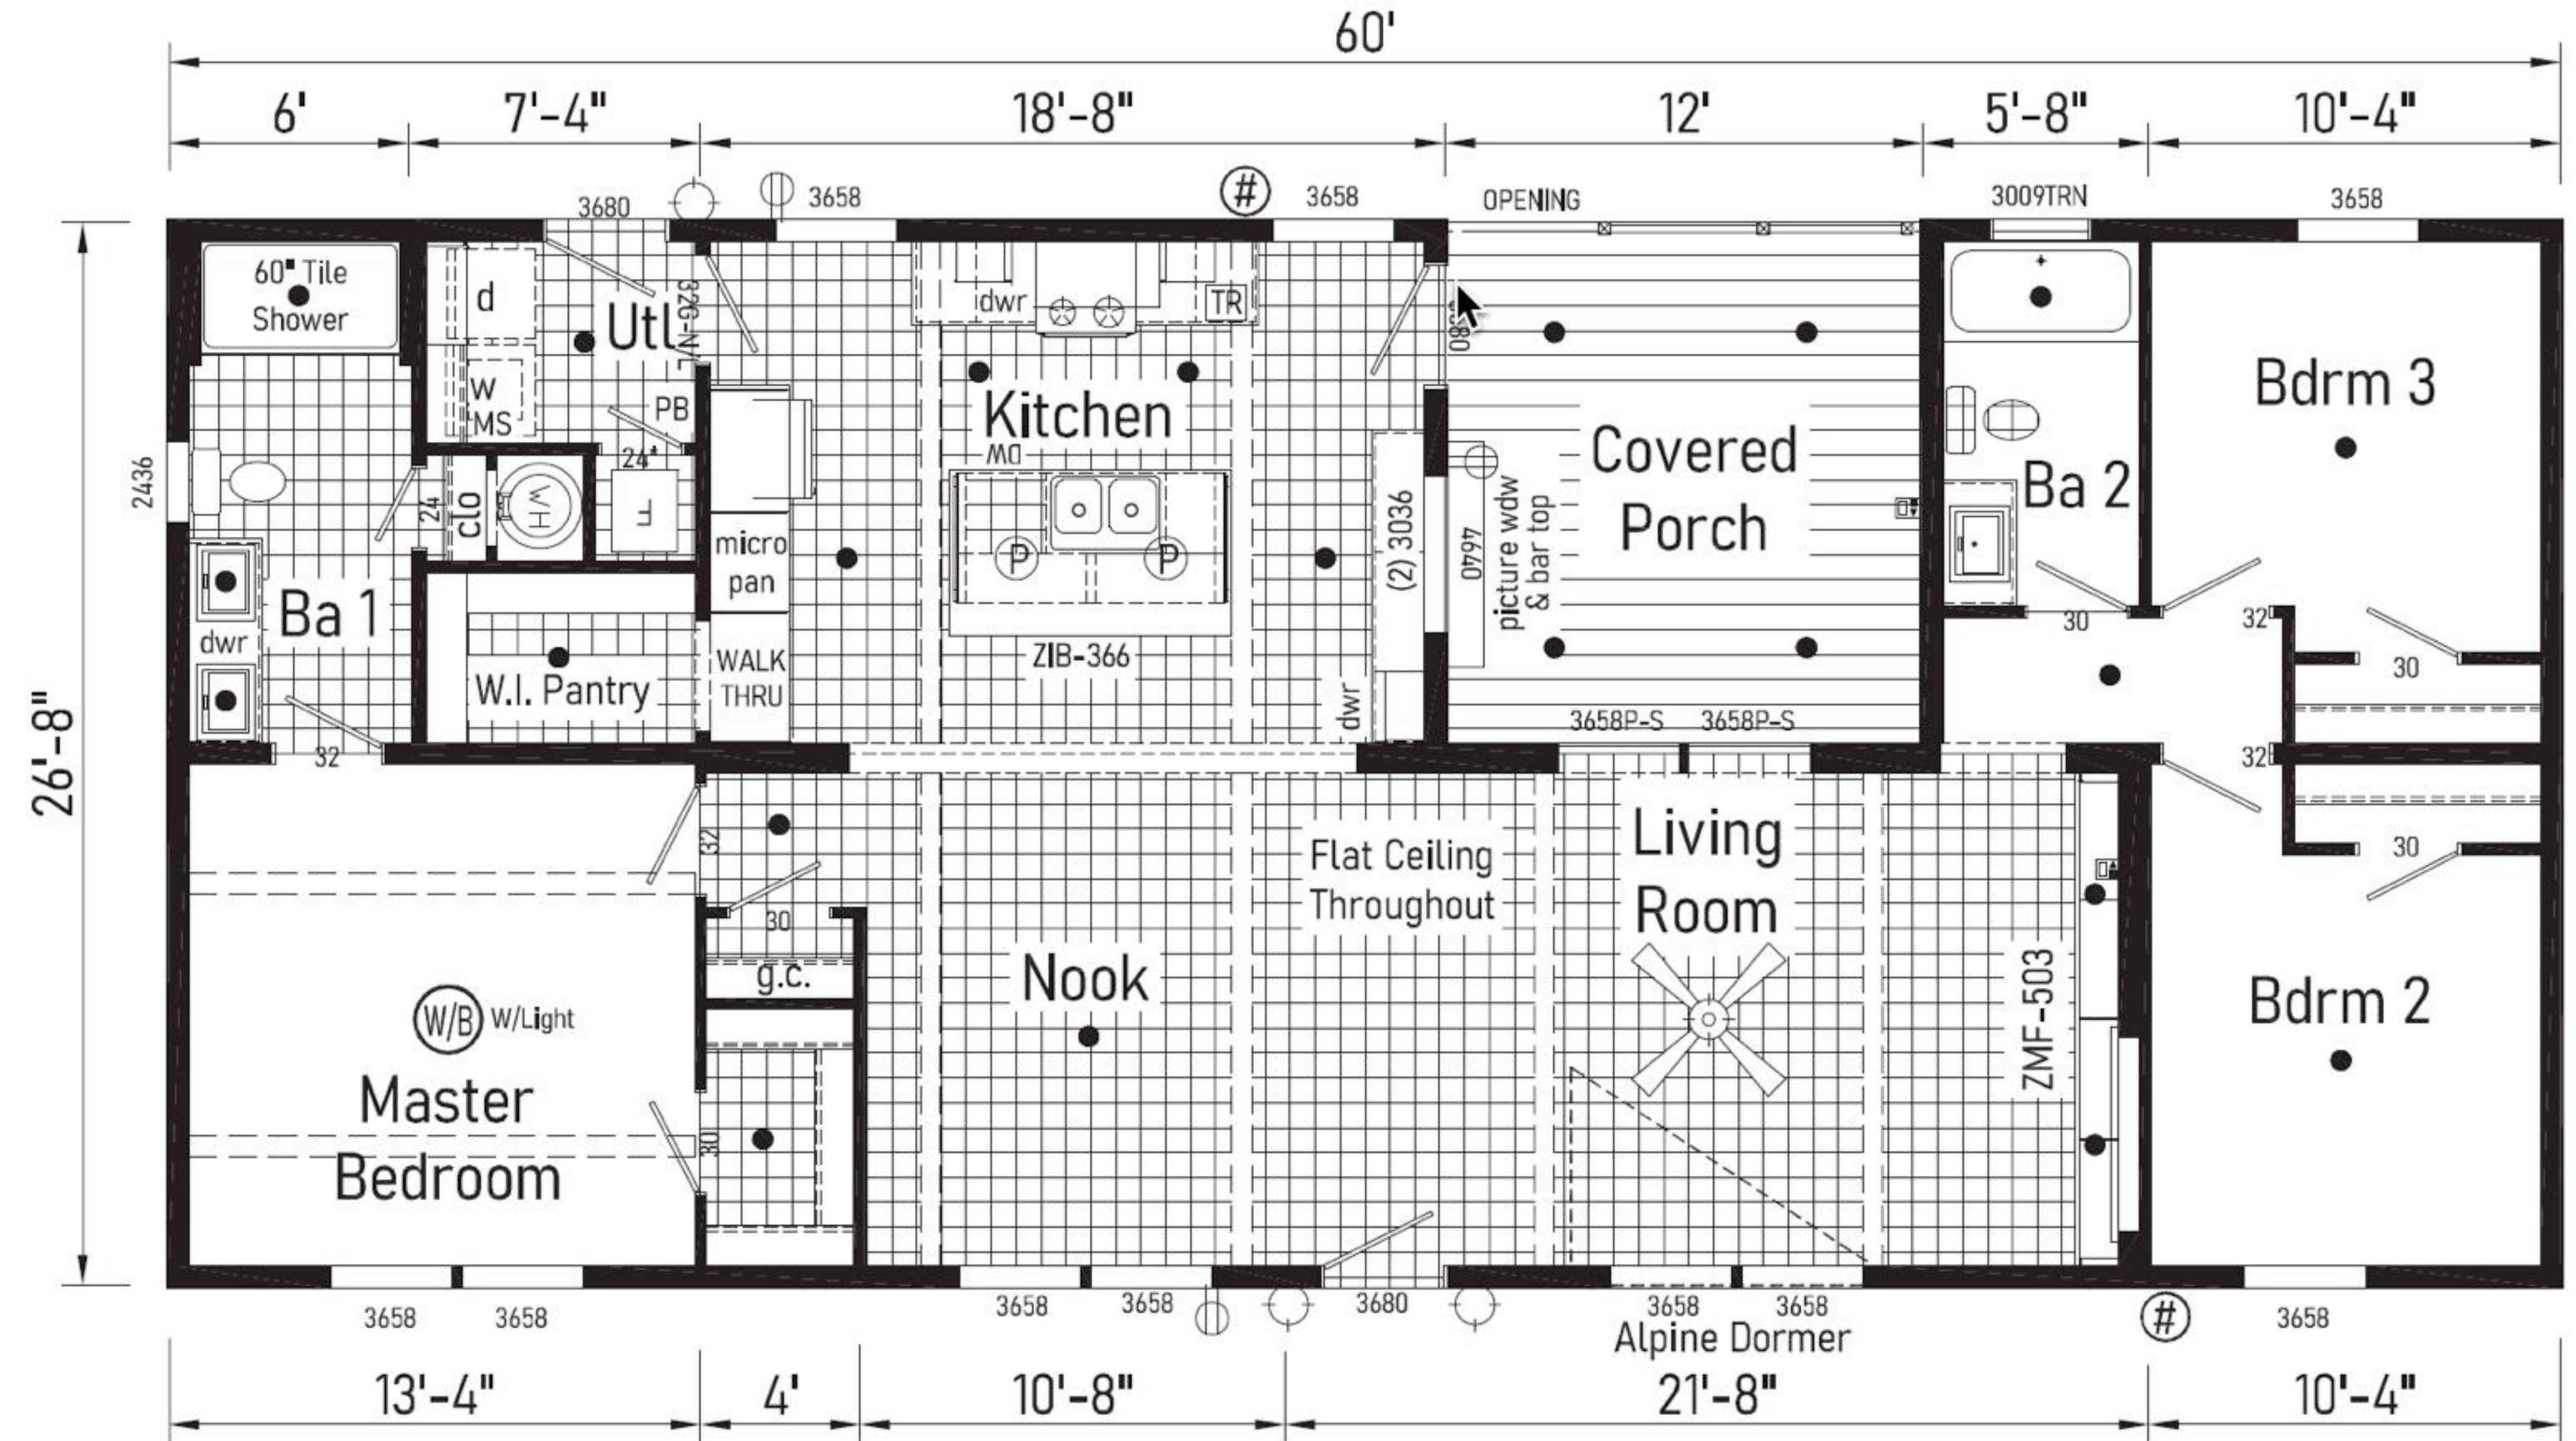

LEGEND

W/B	CEILING FAN	FLOOD LIGHT	HOSE BIB	EXT. RECEPT	EXT. LANTERN LIGHT	COMPUTER JACK COMBO	VENTILATION FAN	dwr DRAWER BANK	TR PULL OUT TRASH CAN
STANDARD LIGHT	FLOOR RECEPT	T THERMOSTAT	PHONE JACK	TV/MEDIA JACK	J JUNCTION BOX	MS MAIN WATER SHUTOFF	P PENDANT LIGHT	STEM LIGHT/ 3 ARM CHANDELIER	

IMPORTANT NOTES:

1. LOCATIONS OF RECEPTS / LIGHTS / SWITCHES / FANS / FLOOR AND CEILING REGISTERS ARE SUBJECT TO CHANGE UPON ENGINEERING AND CODE REQUIREMENTS
2. PRODUCTION OF HOME MAY VARY FROM LIT OR PERMIT PRINTS WITHOUT NOTICE, DUE TO UNSEEN CODE OR CONSTRUCTION CHALLENGES AT THE TIME PRODUCTION PRINTS ARE PRODUCED.

WR28603D 2025-1020066 Approx. 1440 Sq. Ft.